



ALL RIGHTS RESERVED. THIS DRAWING, AND ALL GRAPHIC AND WRITTEN MATERIAL CONTAINED HEREIN, CONSTITUTES THE ORIGINAL AND UNPUBLISHED WORK OF KOZLEVCHARCHITECTURE AND MAY NOT BE COPIED, DISTRIBUTED, OR USED IN WHOLE OR PART WITHOUT EXPRESSED WRITTEN PERMISSION.

PROJECT: VILA 30
STAGE: CONCEPT
DATE: Feb 2023

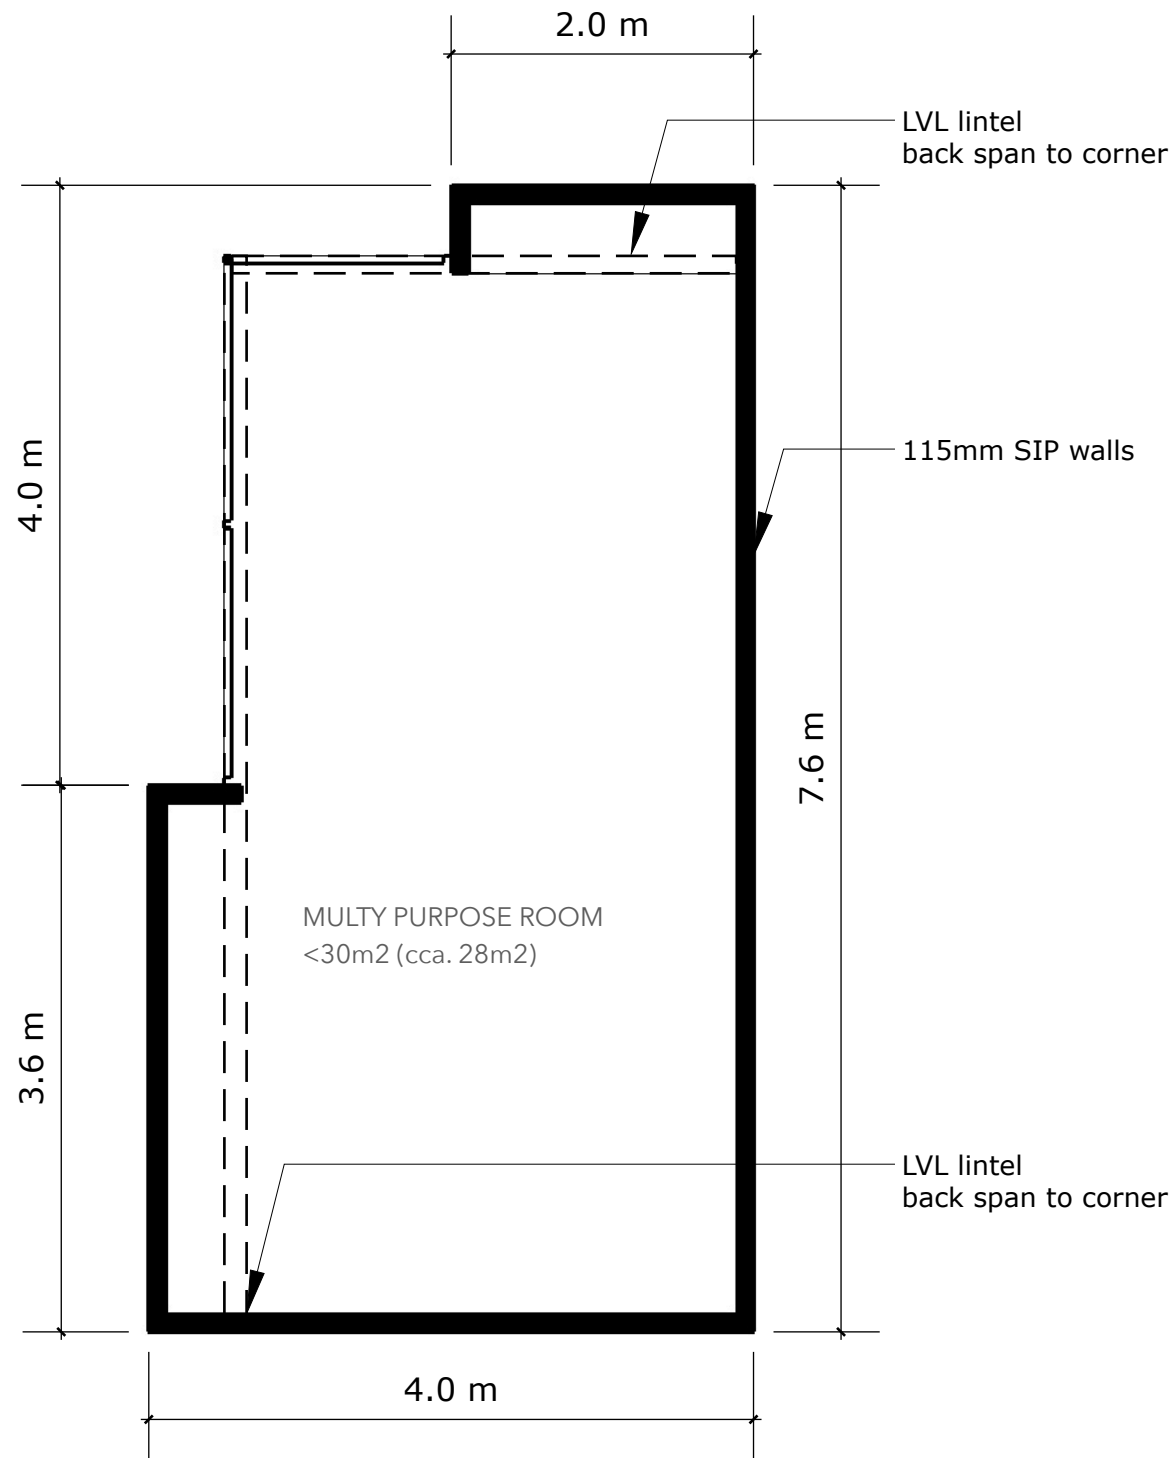

FLOOR PLAN
Scale 1:50

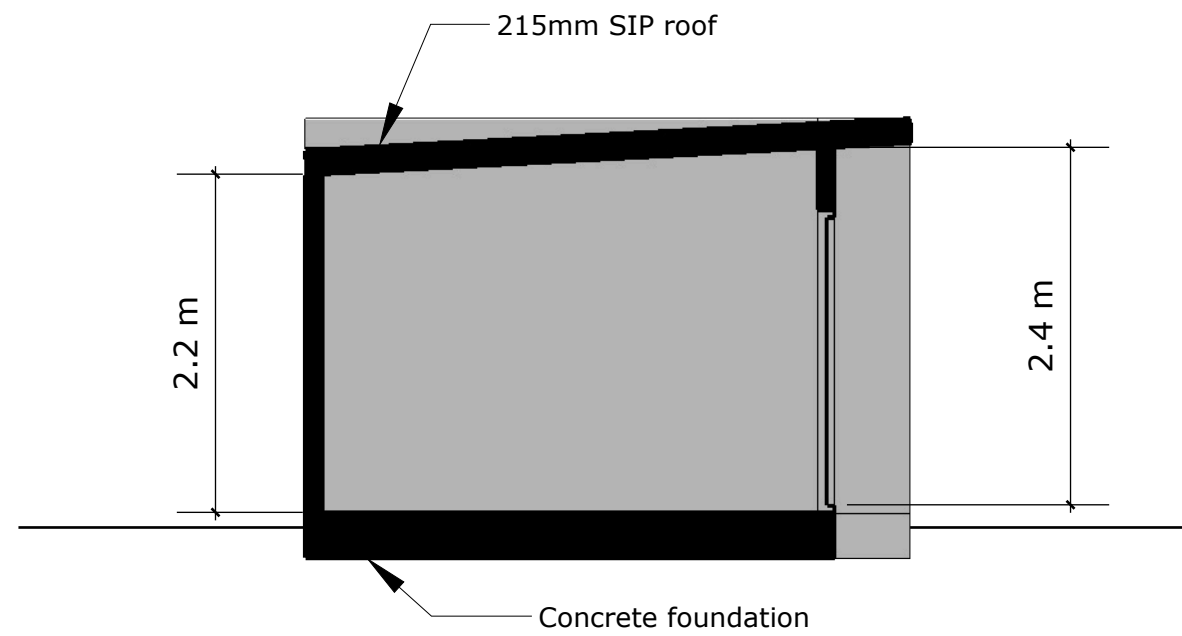

CROSS-SECTION
Scale 1:50

ALL RIGHTS RESERVED. This drawing, and all graphic and written material contained herein, constitutes the original and unpublished work of KOZLEVCHARCHITECTURE and may not be copied, distributed, or used in whole or part without express written permission.